


# MARION COUNTY SURVEYOR'S OFFICE

DEBRA S. JENKINS  
MARION COUNTY SURVEYOR

## SECTION CORNER RECORD SEC. 26 TWN. 16<sub>N</sub> RNG. 4<sub>E</sub>

BRYAN F. CATLIN, PLS  
TECHNICAL SUPERVISOR

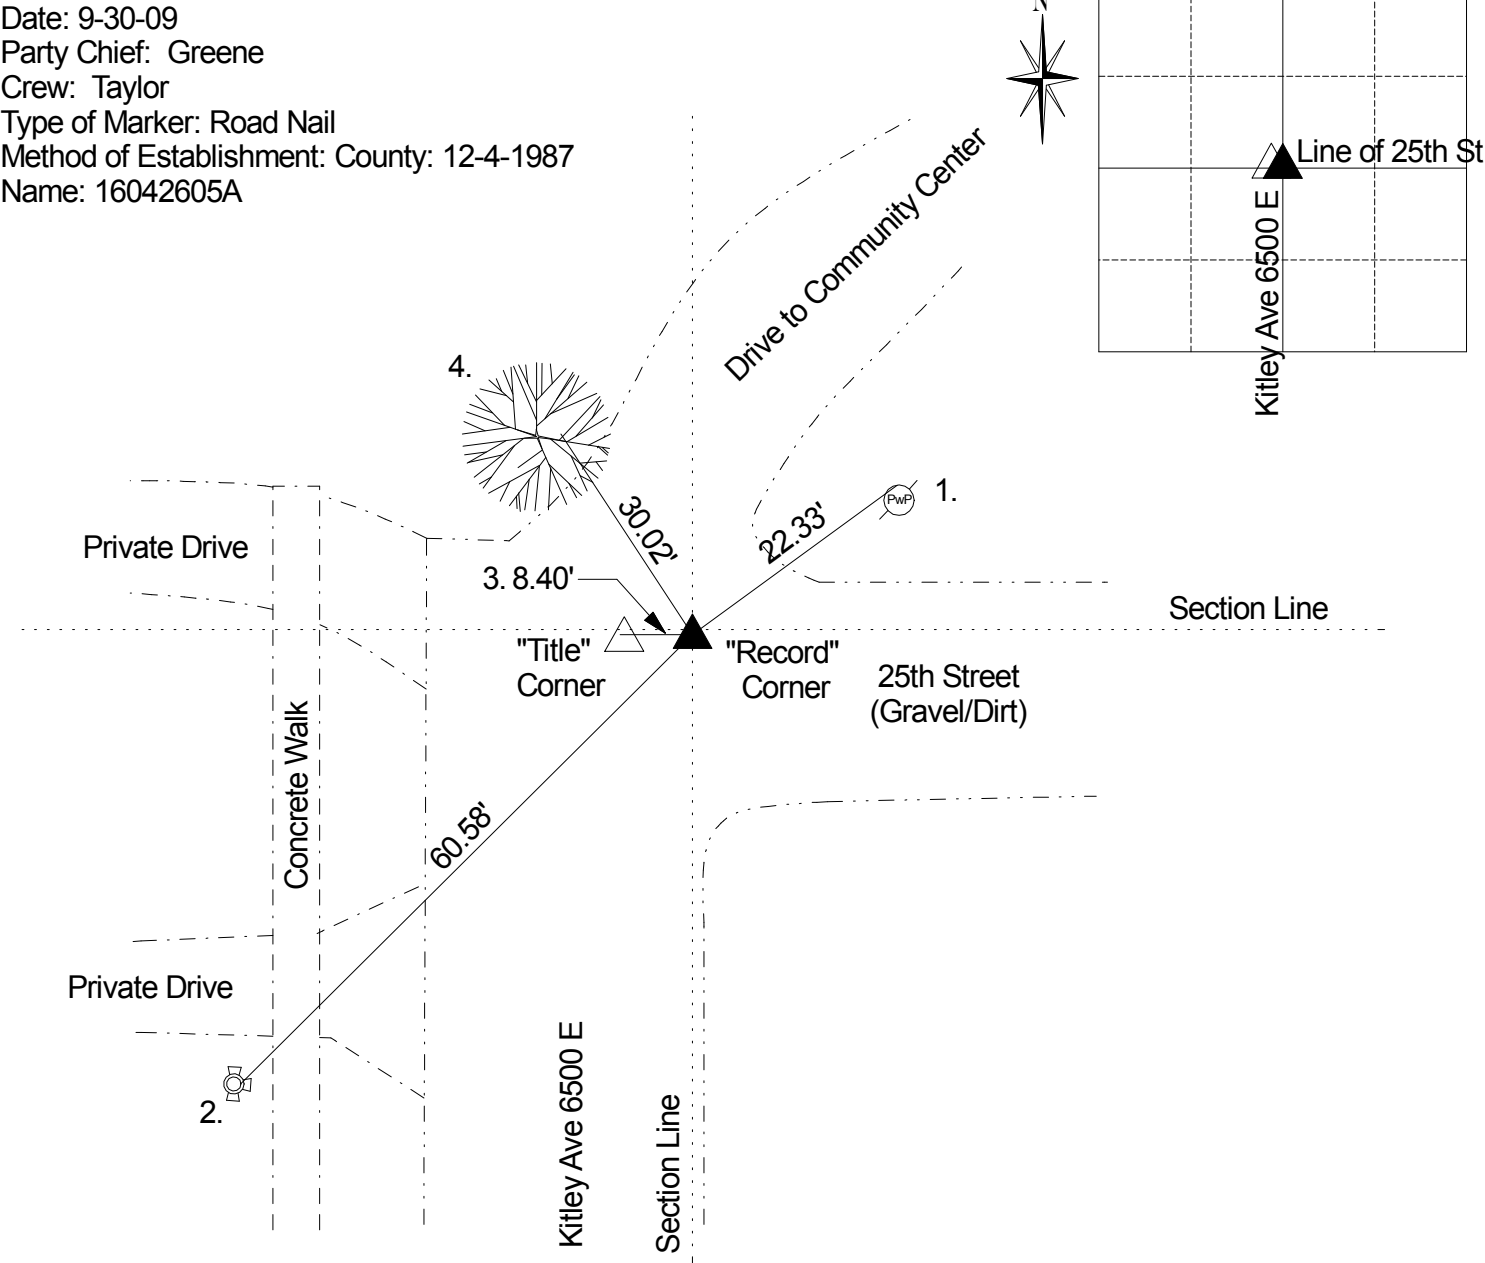

A survey by D.B. Hasbrook on 4/10/1852 indicates corner marked by the following witnesses: 12" poplar bearing S 22 E 16 links; and a 20" sugar bearing N 42 W 23 links (Warren Legal Book p. 6). Corner referenced by Wilcoxon on 12/19/1979 and called a PK nail and a road nail. The PK nail is the title corner and the road nail is the record corner. Corner referenced by Wilcoxon on 8/7/81 and 12/10/82 and called PK nail as title and road nail as record. Corner referenced by Gries on 12/4/87 and the record corner was retied. Prior to 1995 the coordinates were attached to the record corner instead of the title corner. Corners referenced by Kiste on 8/14/1996 and called same. Corners referenced by Wilcoxon on 7/14/2001 and called same. Title corner referenced by Wilcoxon on 10/12/06 and called a survey marker nail. Corners referenced by Greene on 9/30/09 and called a survey marker nail (Title corner) and road nail (record corner).

REF.	DISTANCE	DESCRIPTION
1.	22.33'	PK nail in bottle cap N PwP no # 18" up
2.	60.58'	Top nut of fire hydrant
3.	8.40'	Due W to "title" corner (survey marker nail)
4.	30.02'	Boat Spike E spur root 36" oak (set above original spike)

**Note :** The 'title corner' was established by recorded plats and may be the corner per the 1852 legal survey. The 'record corner' is at the intersection of lines connecting opposite quarter corners.

THIS CORNER POSITION  
REPRESENTS A "TITLE" CORNER  
AND MAY NOT NECESSARILY  
REPRESENT THE POSITION BASED  
ON RECORD CORNERS.